
REVISIONS

SHEET CONTENTS UPPER LEVEL FLOOR PLAN

SHEET

A1.2

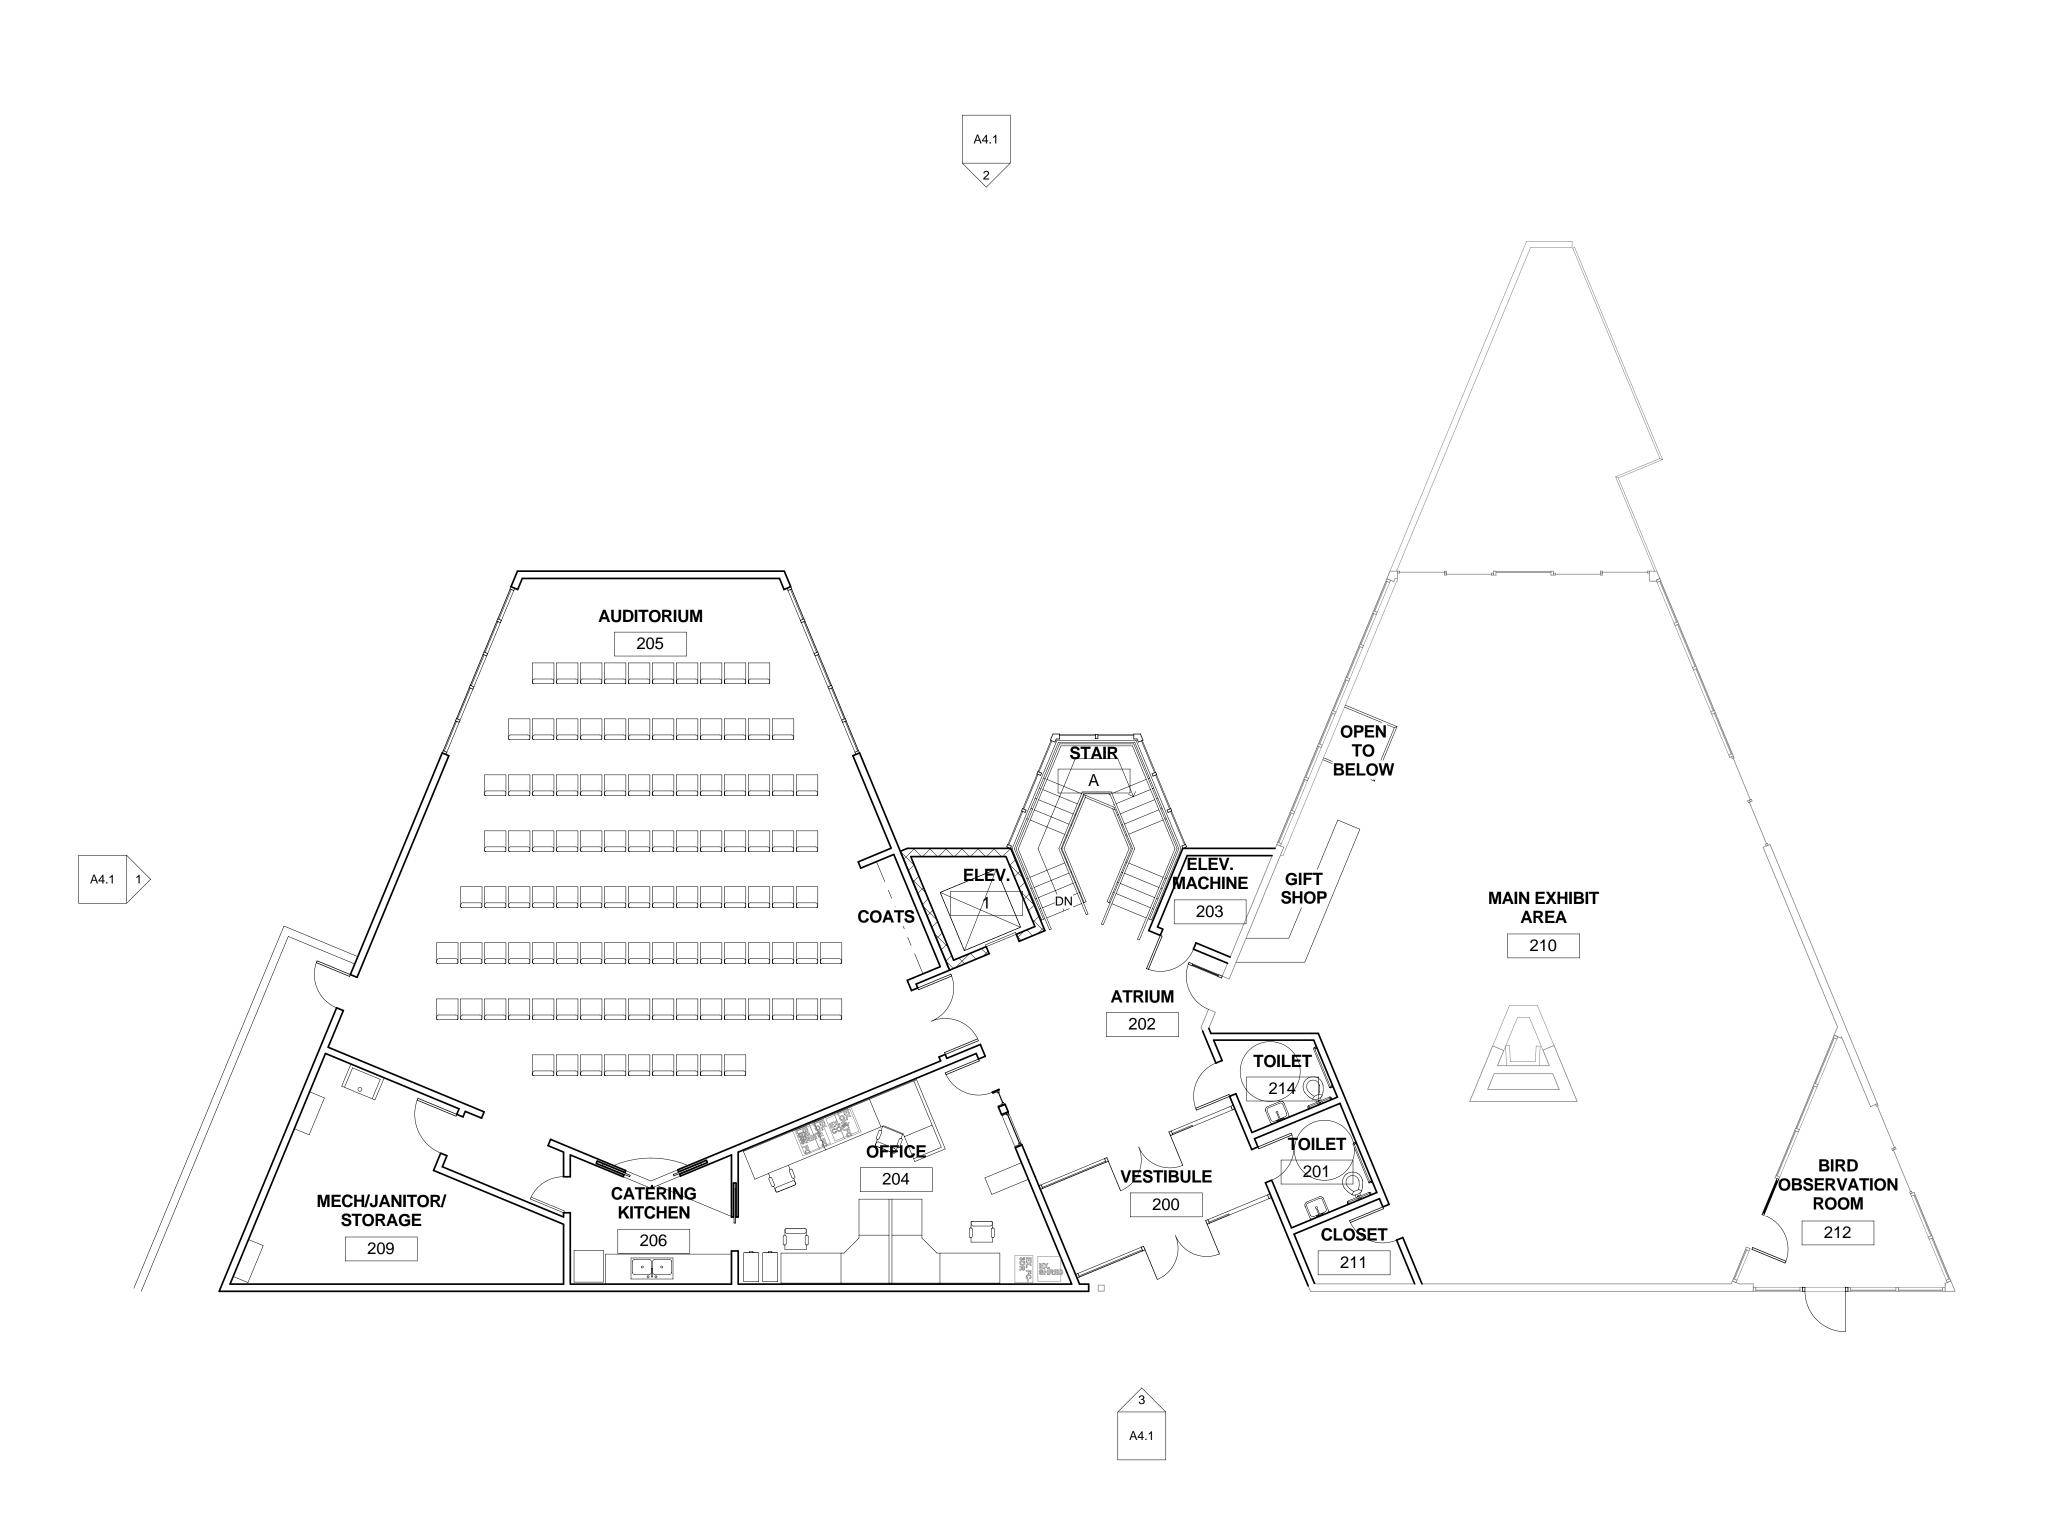

 $\frac{\text{UPPER LEVEL PLAN}}{\text{SCALE: } 1/8" = 1'-0"}$