



 **SOUTH ELEVATION**
SCALE: 1/8" = 1'-0"

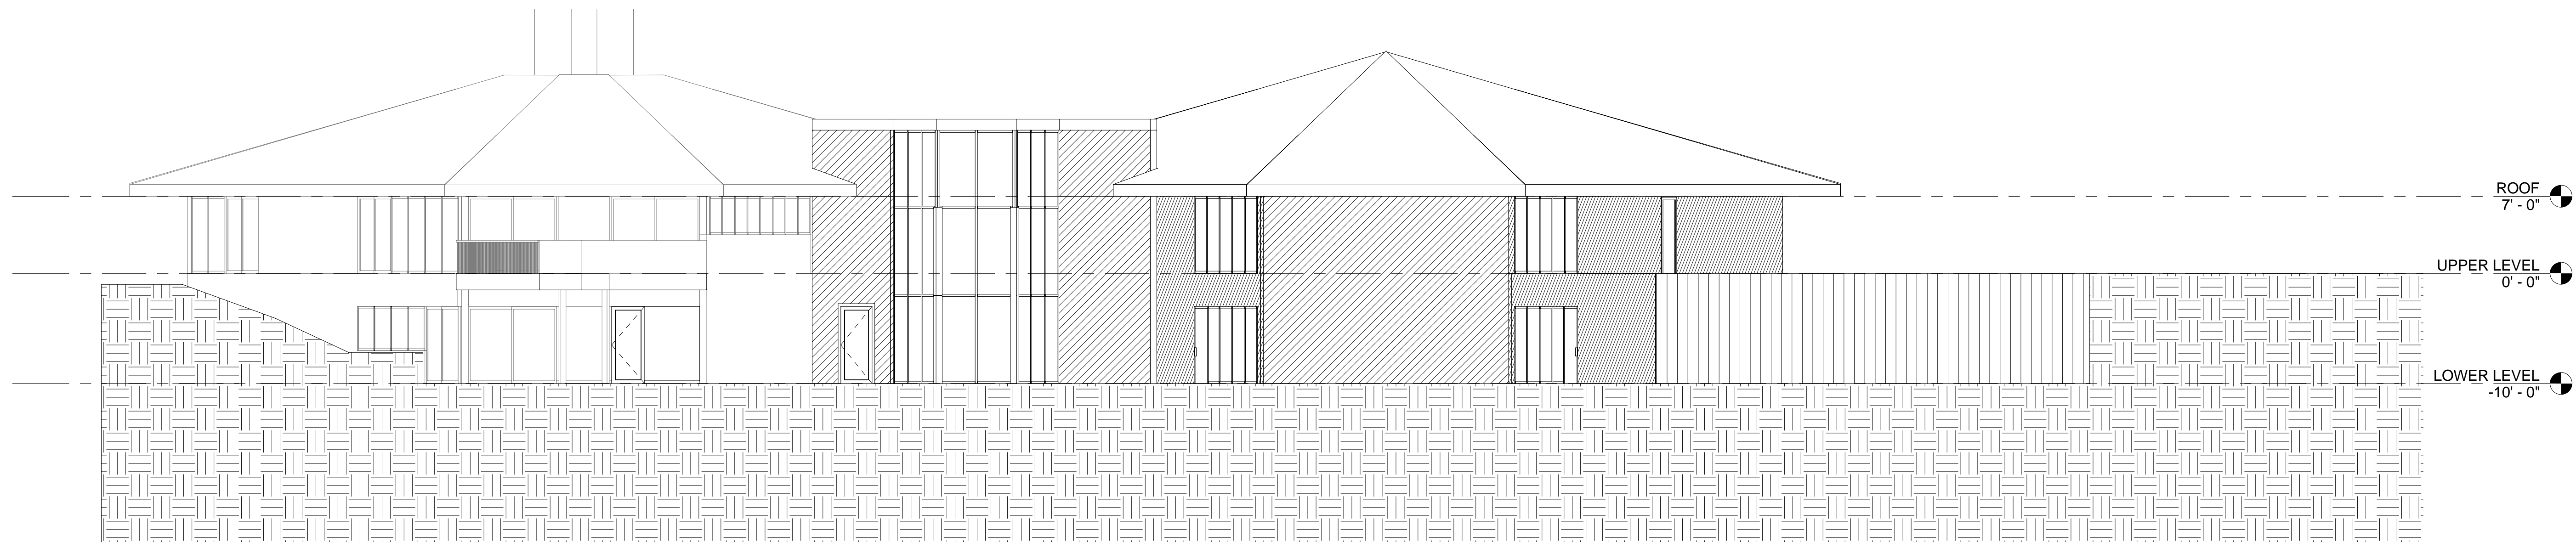

 **NORTH ELEVATION**
SCALE: 1/8" = 1'-0"

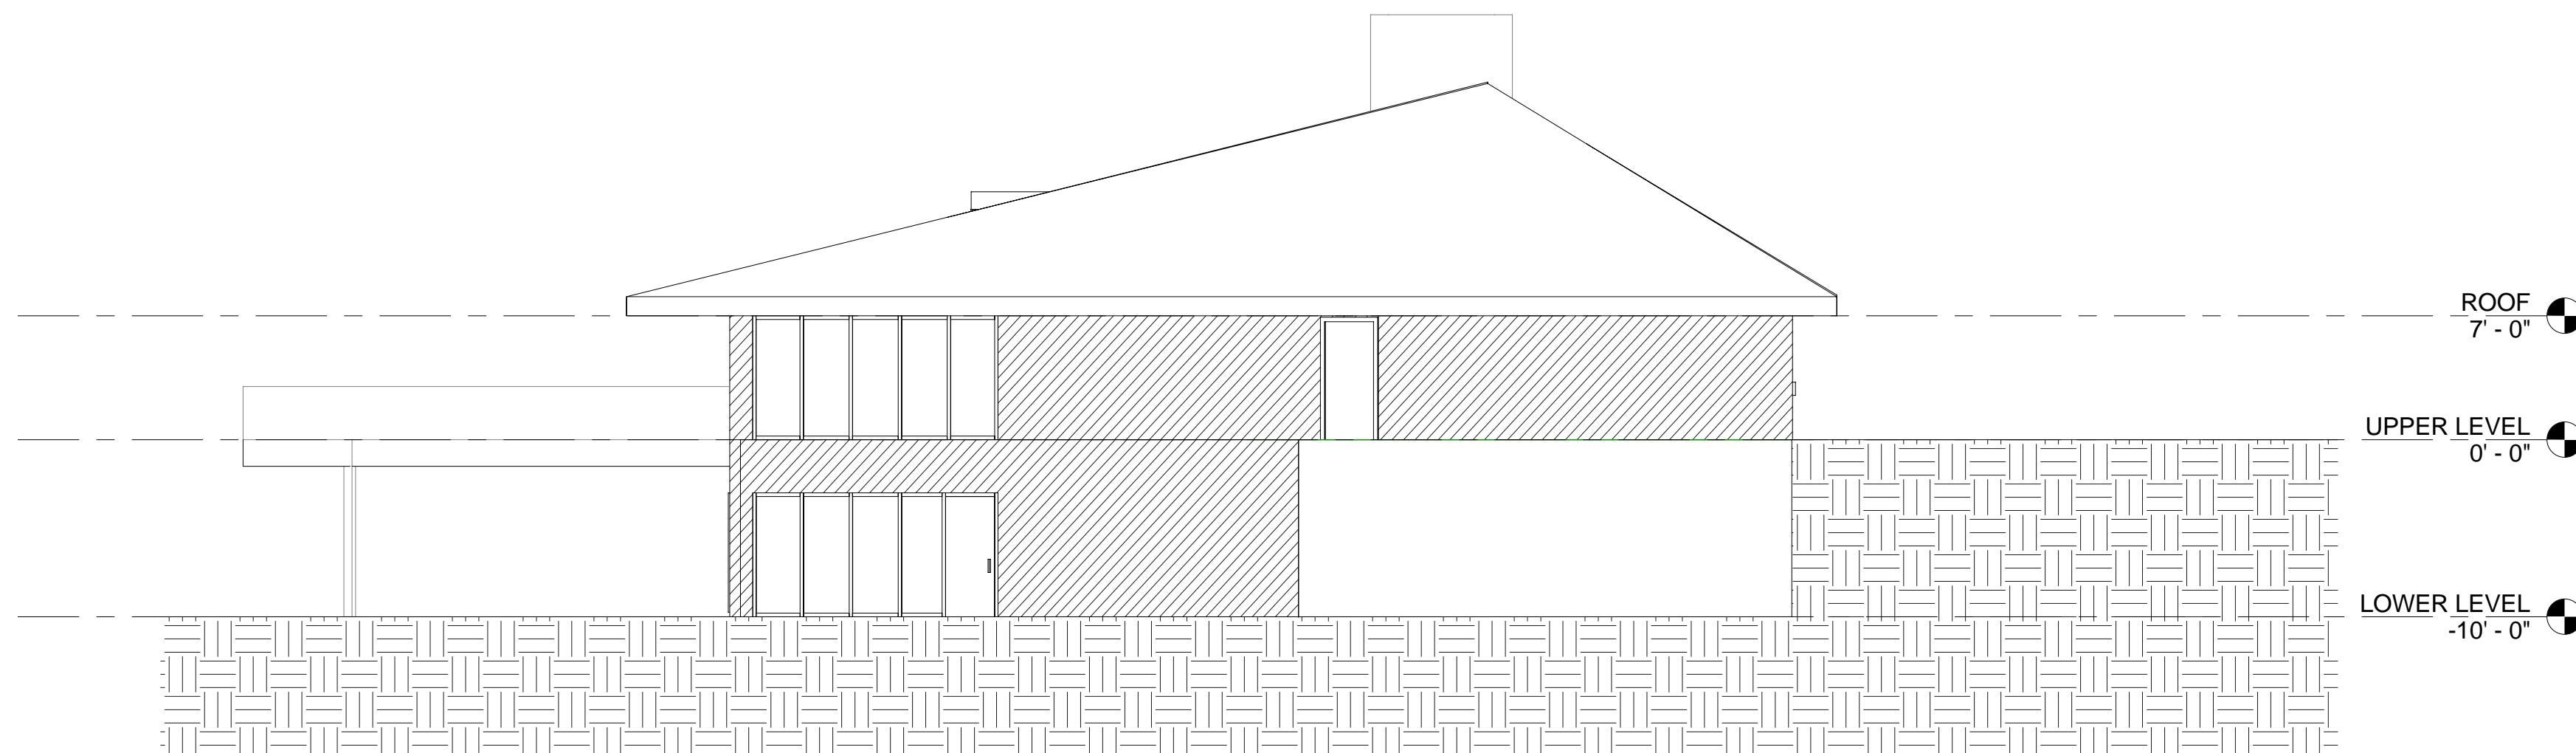


 **EAST ELEVATION**
SCALE: 1/8" = 1'-0"

NOT FOR CONSTRUCTION

EB LYONS INTERPRETIVE
CENTER EXPANSION

DUBUQUE, IOWA

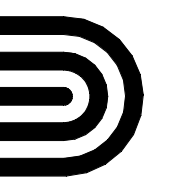

DURRANT®

THE INFORMATION CONTAINED HEREIN IS OF A PROPRIETARY NATURE AND IS SUBMITTED IN CONFIDENCE FOR USE BY THE CLIENTS OF THE DURRANT GROUP, INC. ONLY. THIS DOCUMENT HAS BEEN PREPARED SPECIFICALLY FOR THE PROJECT OF THE LINES OF SPAN AND IS EXPRESSLY FORBIDDEN TO BE USED FOR ANY OTHER PROJECT, PURPOSE, LOCATION, DISTRIBUTION, OR DISSEMINATION IN WHOLE OR PART, BY INDIVIDUAL OR ORGANIZATION, WITHOUT WRITTEN CONSENT OF THE DURRANT GROUP, INC.

THE INFORMATION CONTAINED HEREIN IS AND REMAINS THE PROPERTY OF THE DURRANT GROUP, INC. RECEIPT OR POSSESSION OF THIS INFORMATION CONFERES NO RIGHT OR LICENSE TO USE OR DISCLOSE TO OTHERS THE SUBJECT MATTER CONTAINED HEREIN FOR ANY USES BUT AUTHORIZED PURPOSES.

© COPYRIGHT 2007 BY THE DURRANT GROUP, INC. ALL RIGHTS RESERVED.

Owner
Owner

REVISIONS

PROJECT NO.	08026.00
DATE	11.27.07
DRAWN BY	CEM
CHECKED BY	KJE

SHEET CONTENTS
ELEVATIONS

SHEET

A4.1

11/26/2007 8:48:05 AM