


EB LYONS INTERPRETIVE
CENTER EXPANSION

DUBUQUE, IOWA

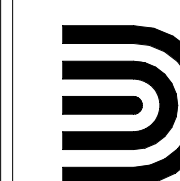

DURRANT®

THE INFORMATION CONTAINED HEREIN IS OF A PROPRIETARY NATURE AND IS SUBMITTED IN CONFIDENCE FOR USE BY THE CLIENTS OF THE DURRANT GROUP, INC. ONLY. THIS DOCUMENT HAS BEEN PREPARED SPECIFICALLY FOR THE PROJECTS OF THE NILES OF SPAIN AND IS EXPRESSLY PROMISED TO BE USED FOR ANY OTHER PROJECT, PURPOSE, LOCATION, PUBLICATION, REPRODUCTION, PRODUCTION, DISTRIBUTION, OR DISSEMINATION IN WHOLE OR PART, BY INDIVIDUAL OR ORGANIZATION, WITHOUT WRITTEN CONSENT OF THE DURRANT GROUP, INC.

RECEIPT OR POSSESSION OF THIS INFORMATION CONFERES NO RIGHT OR LICENSE TO USE OR DISCLOSE TO OTHERS THE SUBJECT MATTER CONTAINED HEREIN FOR ANY USES BUT AUTHORIZED PURPOSES.

© COPYRIGHT 2007 BY THE DURRANT GROUP, INC. ALL RIGHTS RESERVED.

Owner
Owner

REVISIONS


PROJECT NO. 08026.00
DATE 11.27.07
DRAWN BY CEM
CHECKED BY KJE

SHEET CONTENTS
LOWER LEVEL FLOOR PLAN

SHEET

A1.1

11/26/2007 8:39:35 AM

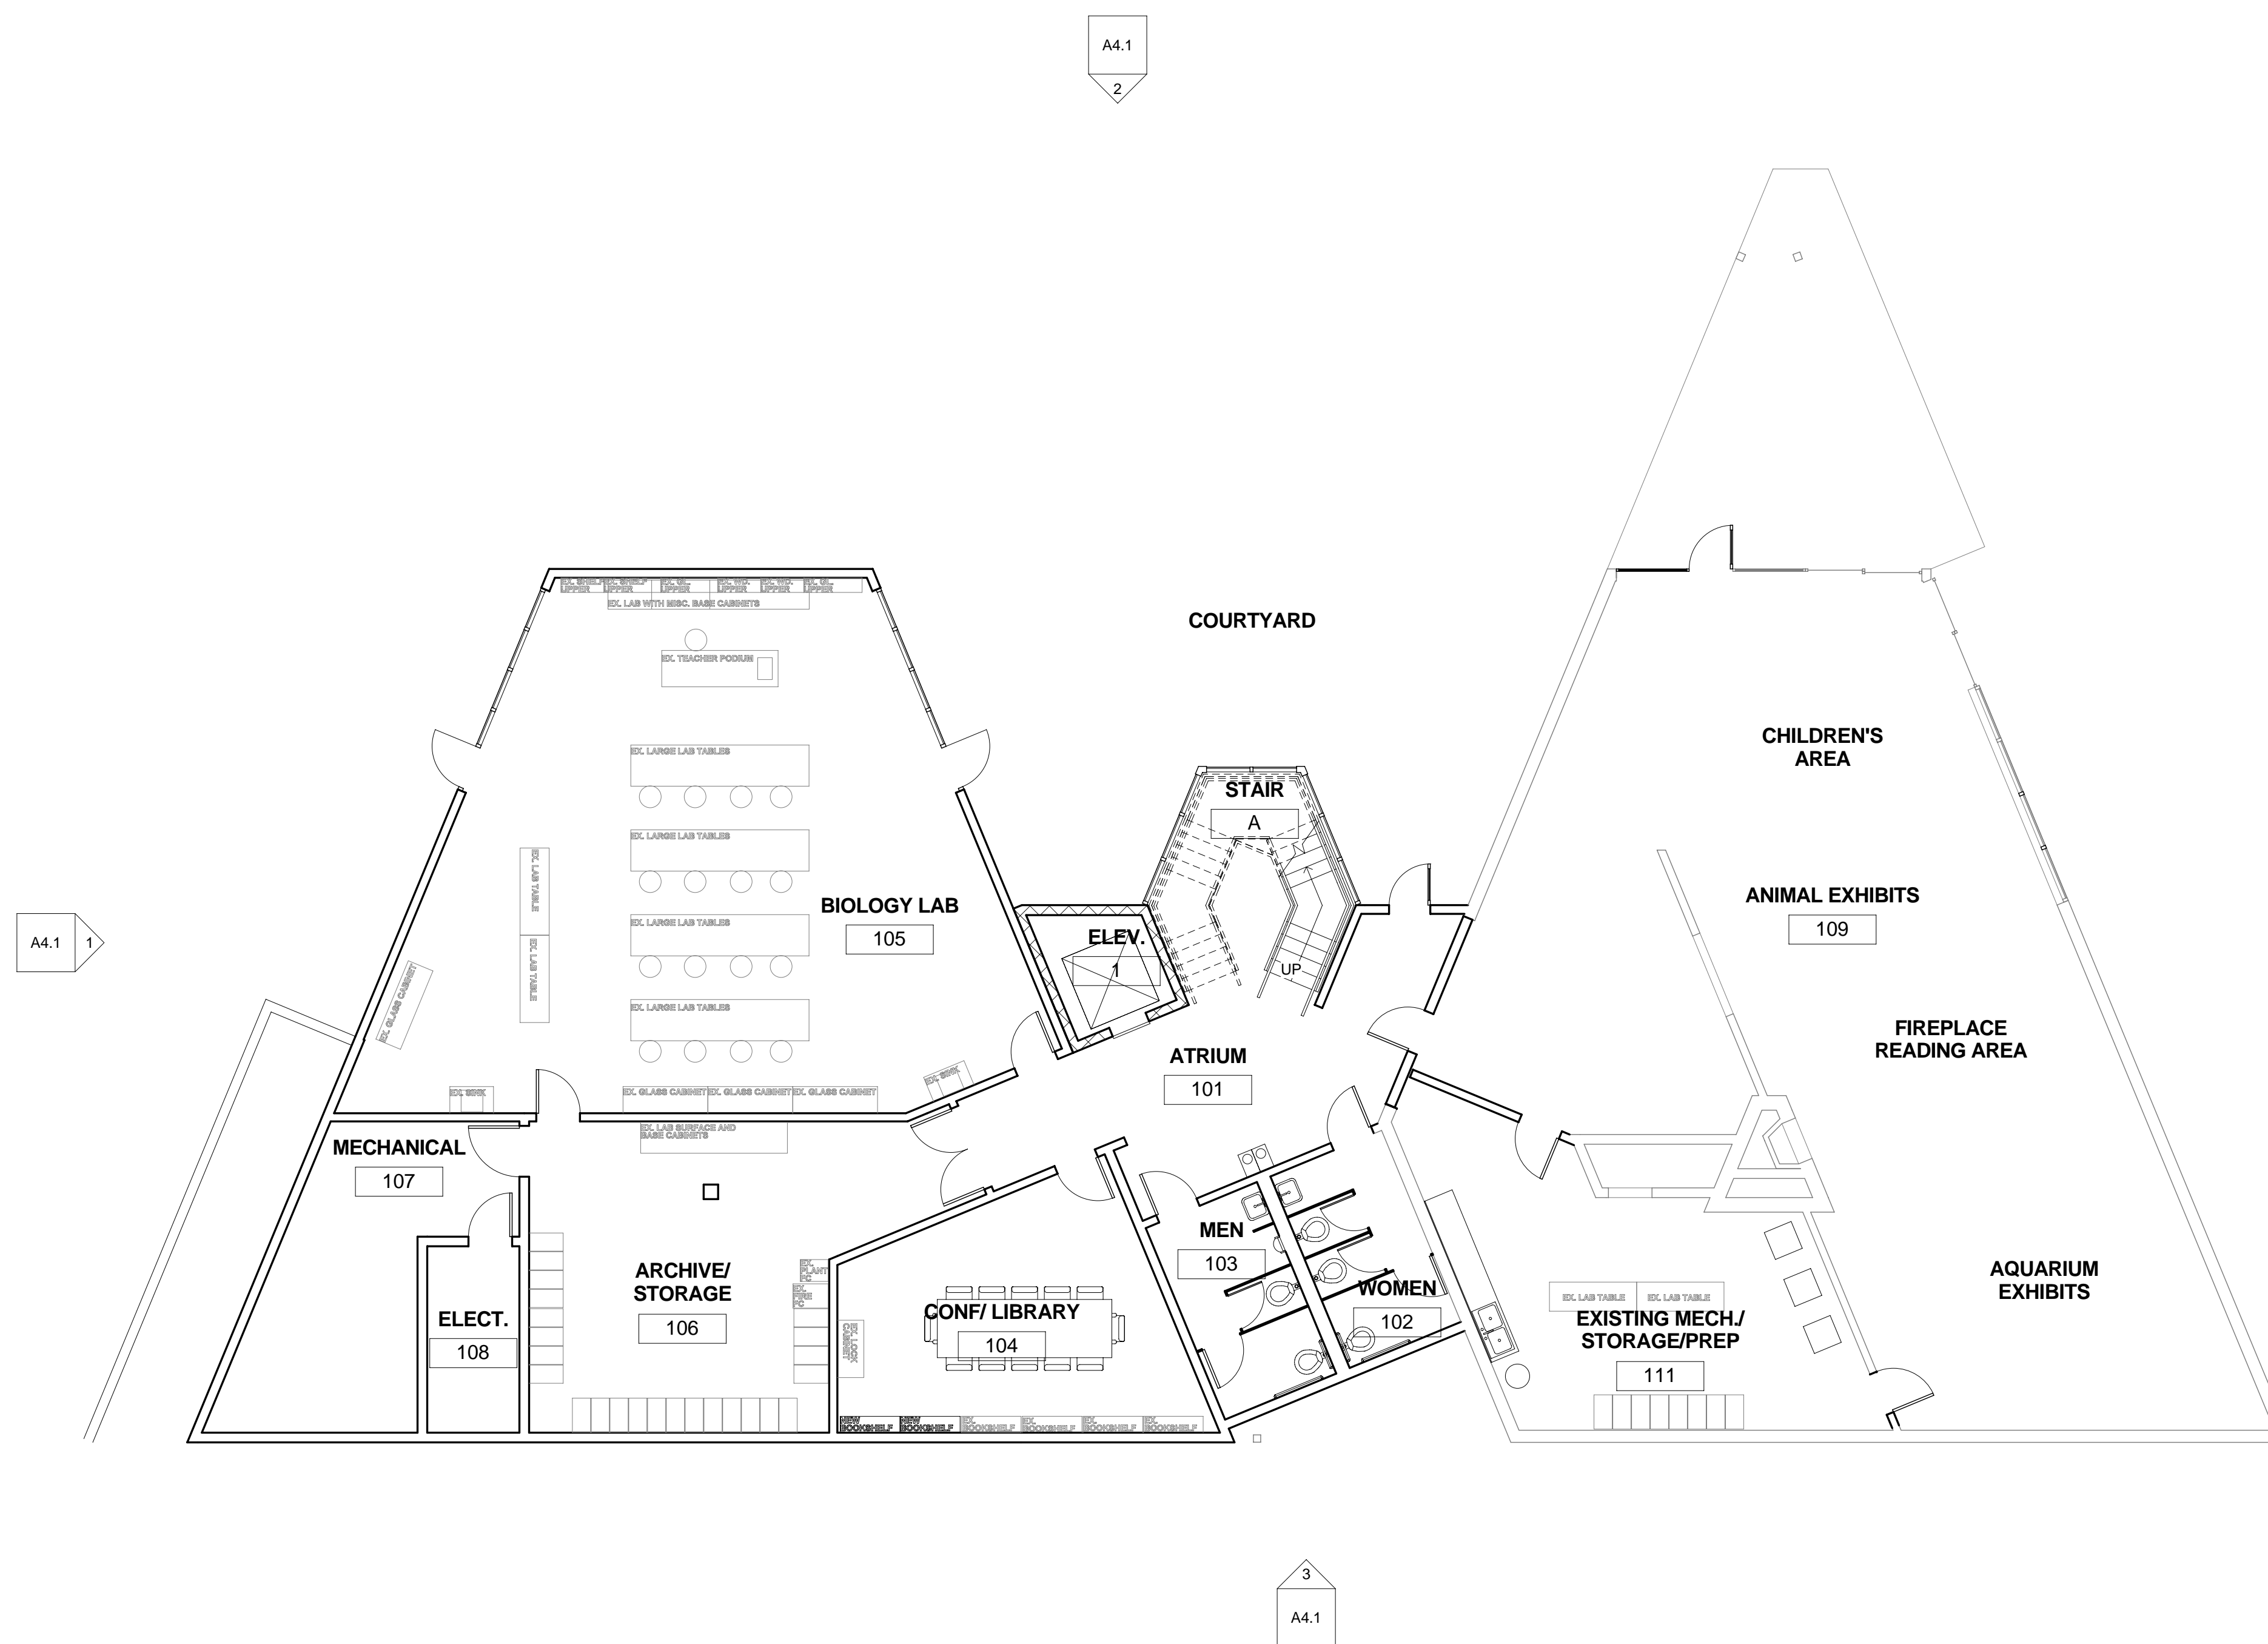

LOWER LEVEL PLAN
SCALE: 1/8" = 1'-0"

NOT FOR CONSTRUCTION